


1 SIDE ELEVATION
SCALE: 1/8" = 1'-0"



2 SIDE ELEVATION
SCALE: 1/8" = 1'-0"





3 FRONT ELEVATION
SCALE: 1/8" = 1'-0"

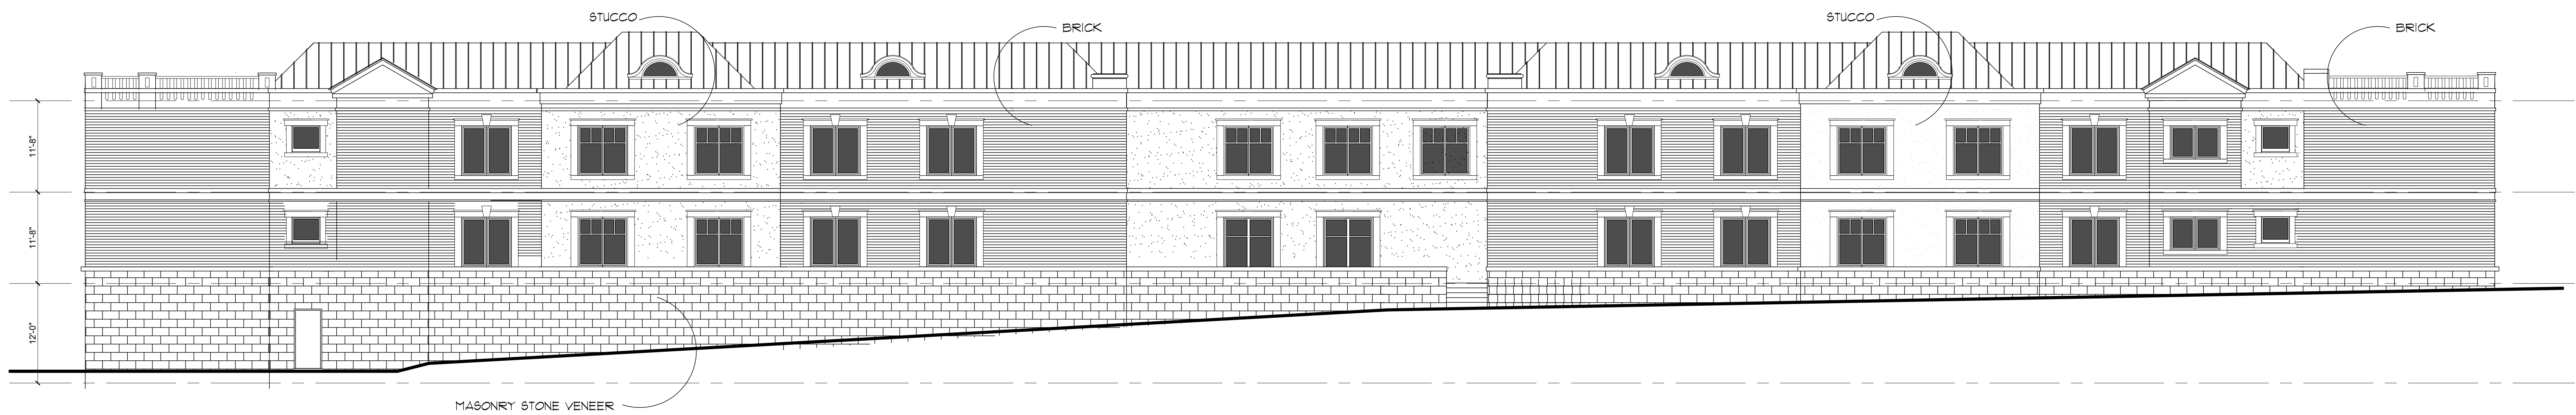

4 REAR ELEVATION
SCALE: 1/8" = 1'-0"

CIVIL ENGINEER STRUCTURAL ENGINEER

M/PE ENGINEER

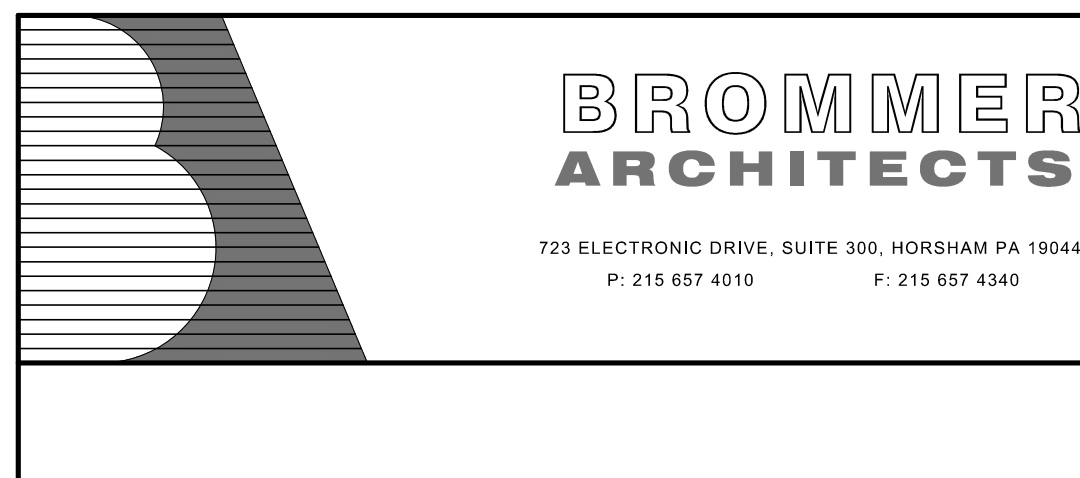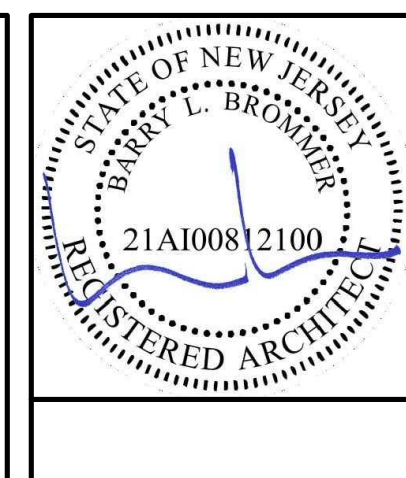

NEW CONSTRUCTION FOR
**SPRING HILLS SENIOR COMMUNITIES
PROPOSED ALZHEIMERS FACILITY**
BLOCK 463.09, P/O LOT 17
1450 ROUTE 70 EAST
CHERRY HILL TOWNSHIP
CAMDEN COUNTY, NJ

CLIENT
SPRING HILLS CHERRY HILL LLC.
515 PLAINFIELD AVENUE
EDISON, NJ 08817

ISSUANCE:		
MARKER	TITLE	DATE
	BUILDING HEIGHT NOTED	08.12.20

DRAWING TITLE:	
BUILDING ELEVATIONS	
DATE:	7-30-20
DRAWN BY:	MC
COMM. NO.	20-019

DCA NO.
X

DRAWING NUMBER:

A201.1