




FIRST FLOOR PLAN
SCALE: 3/32" = 1'-0"

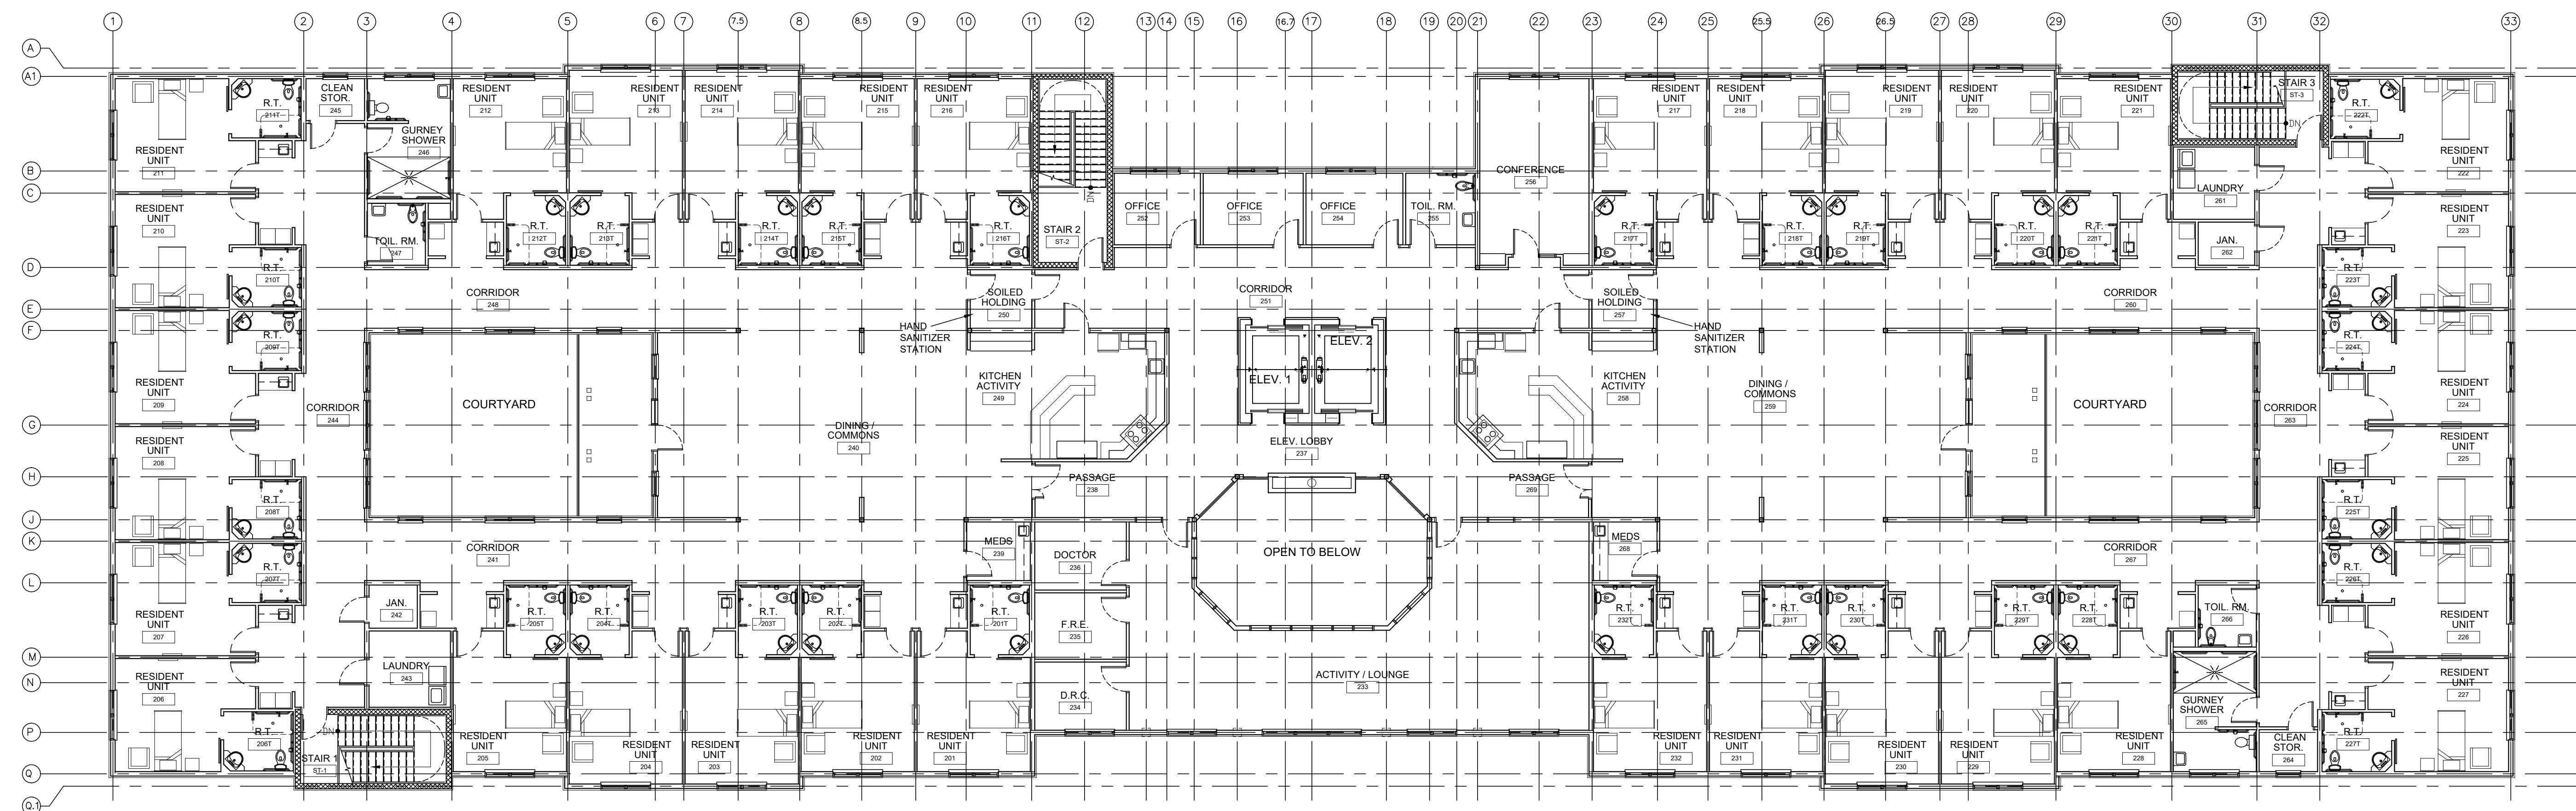

SECOND FLOOR PLAN
SCALE: 3/32" = 1'-0"

CIVIL ENGINEER STRUCTURAL ENGINEER

M/P/E ENGINEER

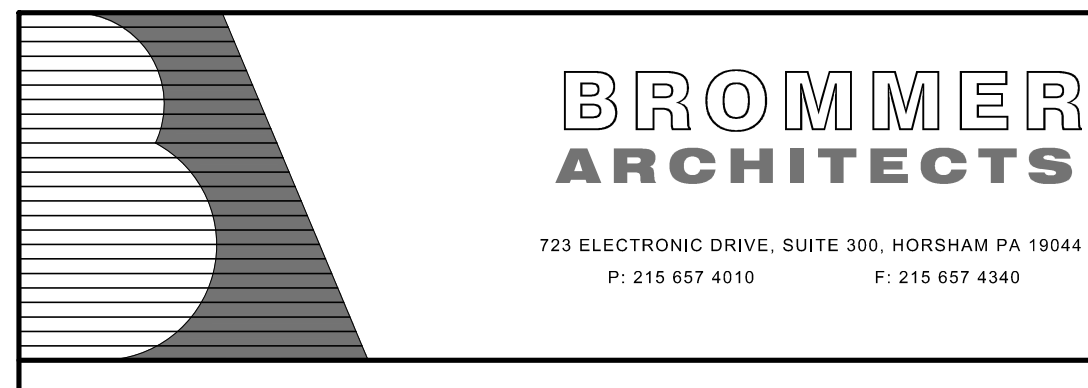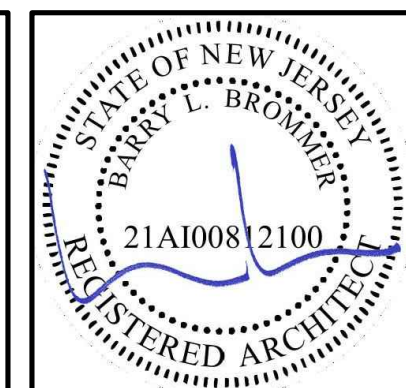

NEW CONSTRUCTION FOR
**SPRING HILLS SENIOR COMMUNITIES
PROPOSED ALZHEIMERS FACILITY**
BLOCK 463.09, P/O LOT 17
1450 ROUTE 70 EAST
CHERRY HILL TOWNSHIP
CAMDEN COUNTY, NJ

CLIENT
SPRING HILLS CHERRY HILL LLC.
515 PLAINFIELD AVENUE
EDISON, NJ 08817

ISSUANCE:	MARKER	TITLE	DATE

DRAWING TITLE:	DATE:	DCA NO.
FIRST AND SECOND FLOOR PLANS	7-30-20	X
	DRAWN BY: MC	
	COMM. NO. 20-019	

DRAWING NUMBER:
A100.1